

10 JUN 2010



**New Forest**  
DISTRICT COUNCIL

**B**

Transportation Section

Manager: Nick Hunt

Mr T R Simpson  
Clerk of Ringwood Town Council  
"Greenways"  
71 Christchurch Road  
RINGWOOD  
Hampshire  
BH24 1DH

My Ref: CO/RV/RI/124TRO

Your Ref:

7 June 2010

Dear Mr Simpson

**VARIOUS ROADS, RINGWOOD  
PROPOSED PARKING PLACES AND WAITING RESTRICTIONS**

The above Order is proposed to introduce new restrictions and parking places and changes to existing parking places and waiting restrictions. The changes proposed in High Street are aimed at reducing the traffic congestion which occurs due to limited passing places. The proposals in Hightown Road and Castleman Way are in association with proposed build outs and pedestrian/cycle crossing points.




Plans showing the proposals (Drawing Nos. R762, R763, R764, R765a, R765b, R776, R777 and R778) can be viewed on the Council's web site at [www.newforest.gov.uk](http://www.newforest.gov.uk) under Transport and Streets / Traffic Management / Permanent or experimental traffic regulation orders being advertised.

I enclose for your information a copy of the public notice which will shortly be advertised in the local press.

I would be grateful if you would let me have any comments you may wish to make regarding this proposal by 3<sup>rd</sup> July 2010.

Yours sincerely

 

pk Clive Olczyk  
Traffic Engineer  
Transportation Section

Tel: 023 8028 5995  
Fax: 023 8028 5829  
Email: [clive.olczyk@nfdc.gov.uk](mailto:clive.olczyk@nfdc.gov.uk) | [www.nfdc.gov.uk](http://www.nfdc.gov.uk)



Disability Helpline  
**01425 656096**

Minicom/Text: 023 8028 5416

Town Hall, Avenue Road, Lymington  
Hampshire SO41 9ZG

Telephone: 023 8028 5000  
DX 123010 Lyndhurst 2  
[www.newforest.gov.uk](http://www.newforest.gov.uk)

## NEW FOREST DISTRICT COUNCIL

### THE NEW FOREST DISTRICT (VARIOUS ROADS, RINGWOOD) (PARKING PLACES AND RESTRICTION OF WAITING) ORDER 2010

New Forest District Council, acting as agent to the Highway Authority, Hampshire County Council proposes making a Traffic Regulation Order as follows:-

**EFFECT OF ORDER:** To introduce or amend waiting restrictions and parking places as follows:-

'No waiting or loading at any time' in parts of High Street;

'No waiting at any time' in parts of Castleman Way, Frampton Place, Green Lane, Hightown Road, Kingsfield, Manor Road, Monmouth Court, Parsonage Barn Lane and Wessex Avenue;

Limited waiting (1 hour Mon-Sat 8am-6pm) in parts of Western Service Road (off Meeting House Lane);

Amendment to limited waiting (1 hour Mon-Sat 8am-7pm) in parts of Monmouth Court;

Amendment to parking for 'disabled badge holders only' in parts of High Street;

Amendment to parking for 'loading only' (Mon-Sat 8am-6pm) in parts of High Street.

**FURTHER DETAILS:** A copy of this Notice, the proposed Order, plans showing the location and effect of the proposal, and a Statement of Reasons for making the Order may be inspected during the usual office hours at the following places, and on the Council's website [www.newforest.gov.uk](http://www.newforest.gov.uk) under 'Transport and Streets':-

- i) New Forest District Council, Ringwood Information Office,  
65 Christchurch Road, Ringwood
- ii) New Forest District Council, Appletree Court, Lyndhurst


**OBJECTIONS:** All representations (whether in support or objection) in respect of this proposal must be sent in writing to the undersigned by 3<sup>rd</sup> July 2010. All objections must state the grounds on which they are made. Representations received will be open for public inspection.

**TITLE:** The Order, if made, will be known as "The New Forest District (Various Roads, Ringwood)(Parking Places and Restriction of Waiting) Order 2010".

N HUNT Principal Engineer (Transportation)  
NFDC Town Hall Lymington SO41 9ZG  
(e.mail: [traffic@nfdc.gov.uk](mailto:traffic@nfdc.gov.uk))



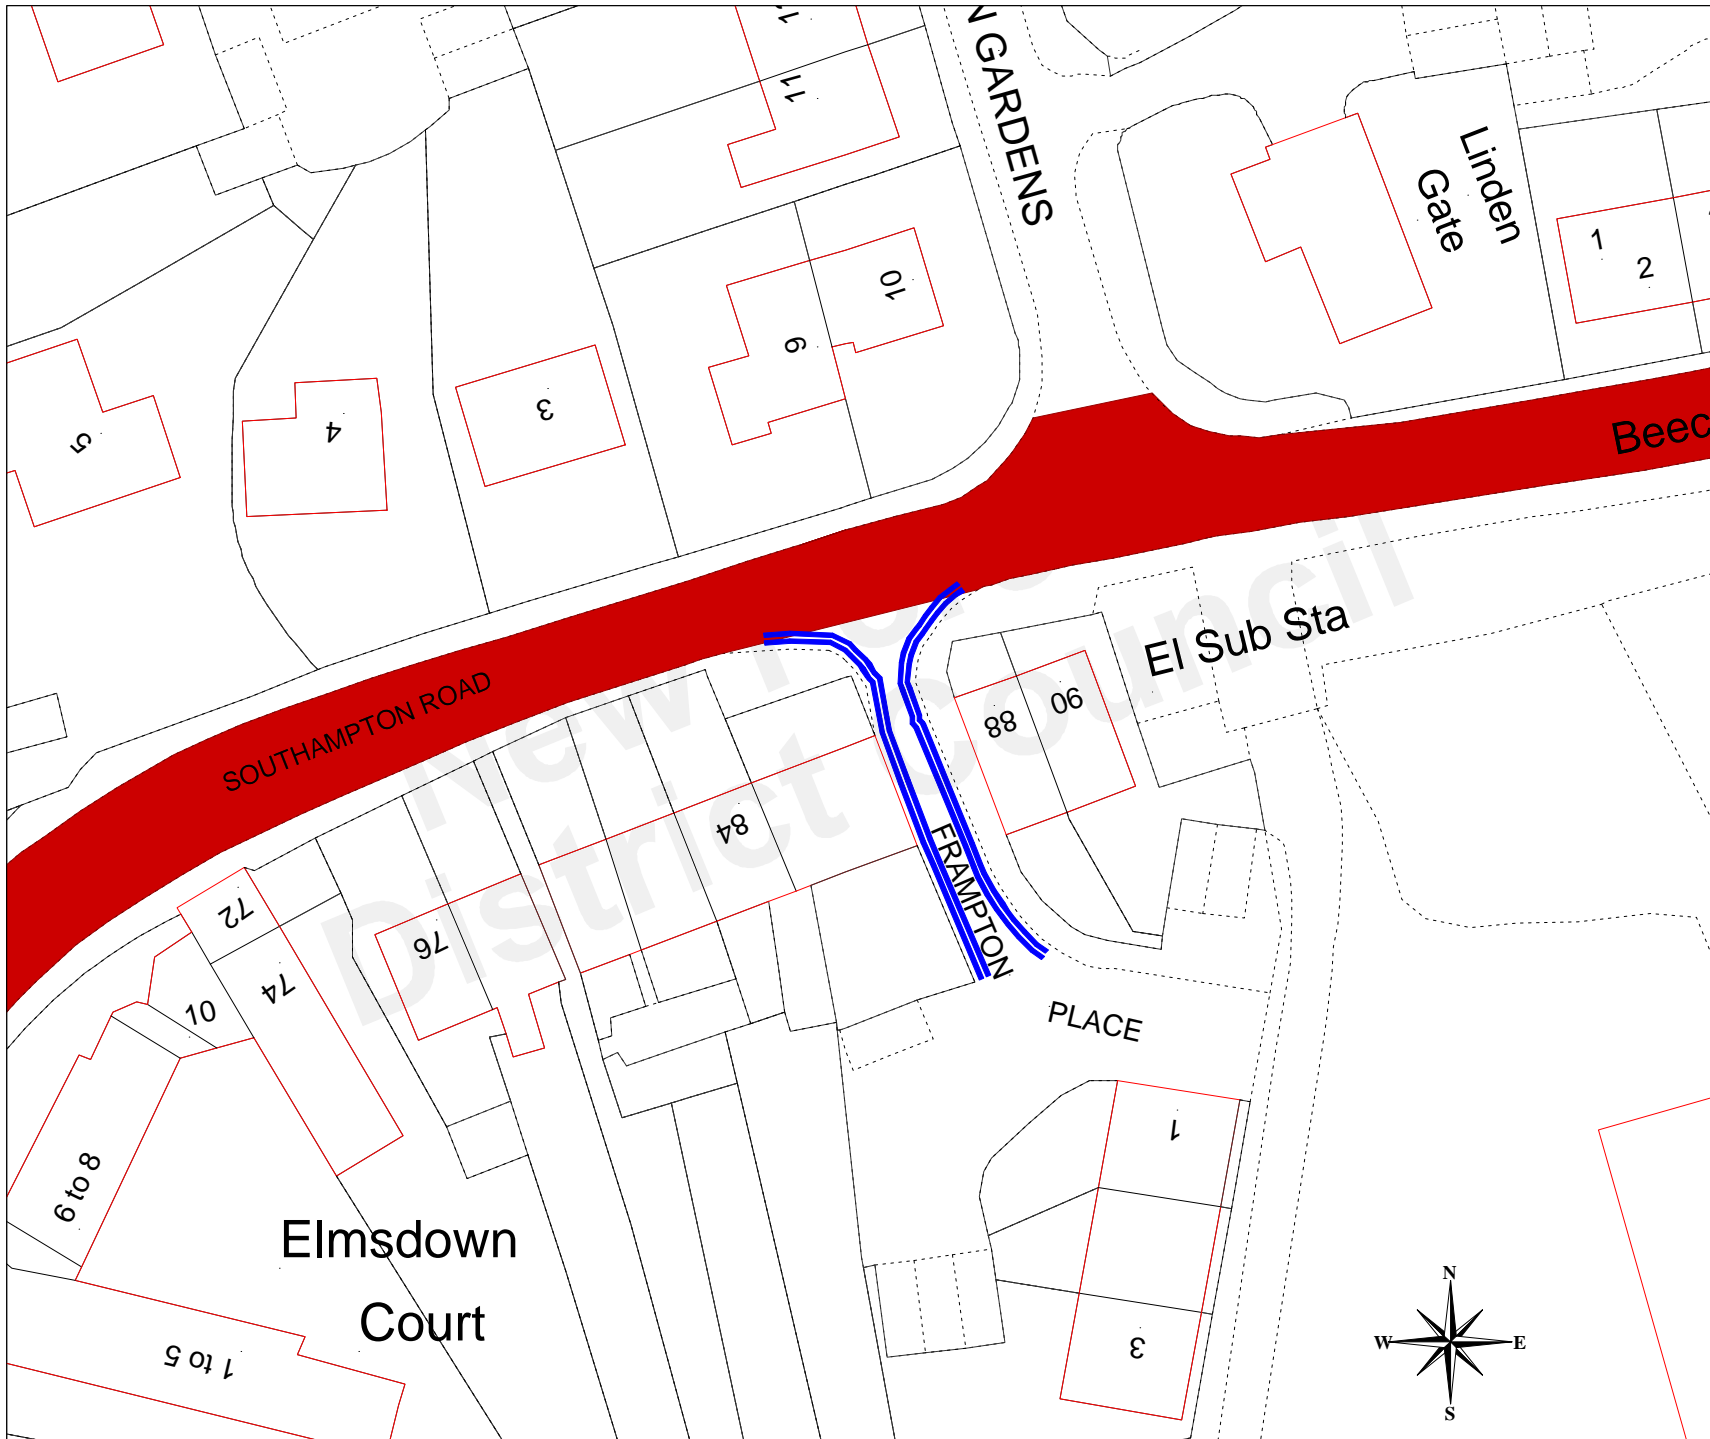

(01425 656096)



REVISIONS

**KEY**

 PROPOSED NO WAITING AT ANY TIME

 EXISTING NO WAITING AT ANY TIME

© Crown copyright. All rights reserved New Forest District Council licence no. 100026220 2010



Town Hall  
Avenue Road  
Lymington  
Hampshire  
SO41 9ZG

Tel 023 8028 5000  
Fax 023 8028 5943

SCHEME  
**PROPOSED WAITING RESTRICTIONS**


TITLE  
**FRAMPTON PLACE RINGWOOD**


DATE  
**APRIL 2010**

SCALE  
**1:500**

DESIGNED	DRAWN CO	CHECKED
----------	-------------	---------

DRAWING NO.  
**R764**

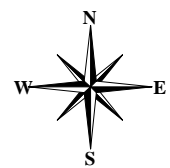

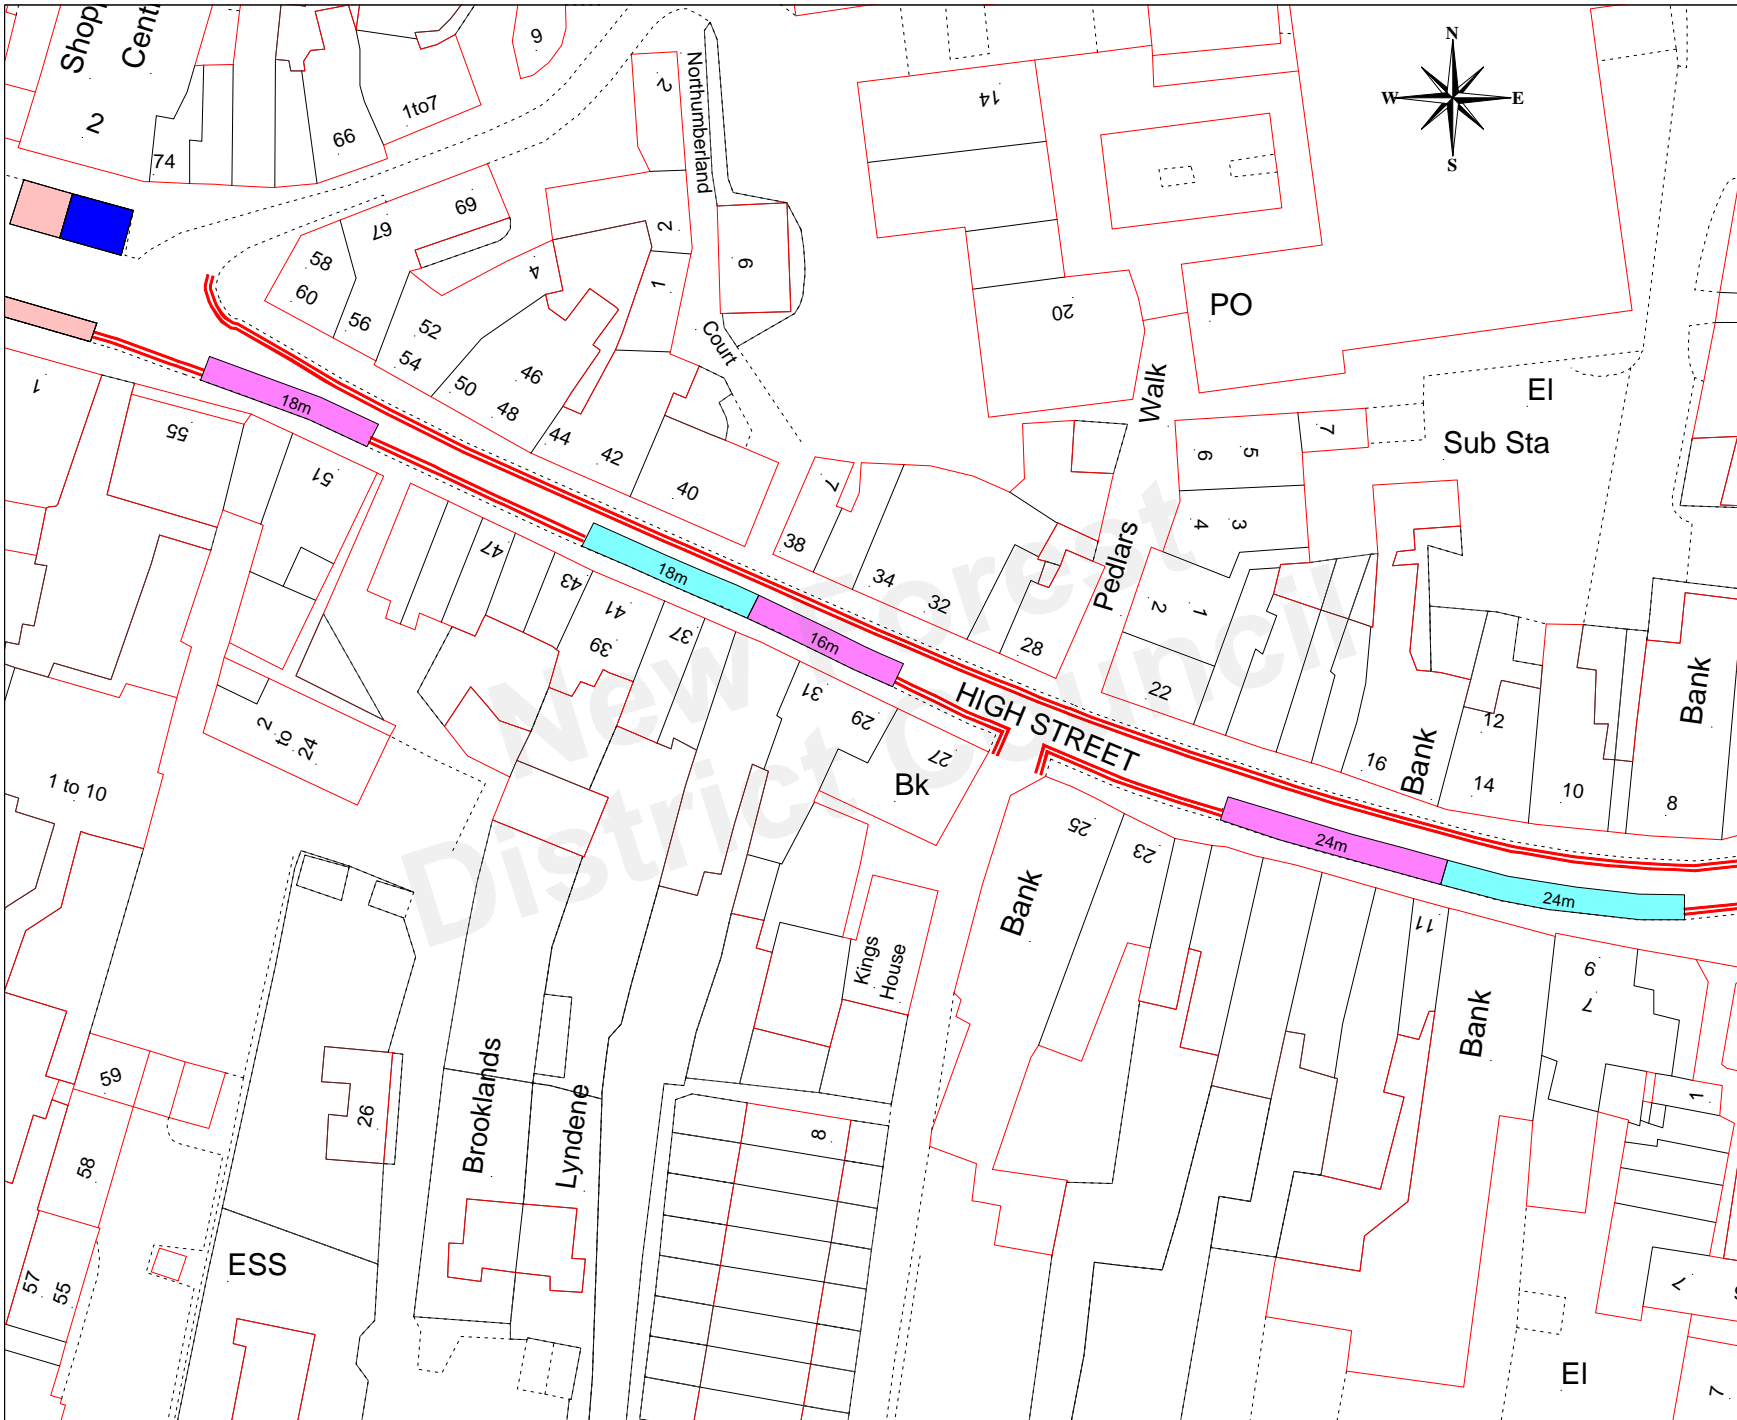

REVISIONS

**KEY**

- Existing Disabled badge holders parking.
- Existing Loading only (Mon-Sat 8am-6pm)
- Existing no waiting or loading at any time
- Existing parking bays for disabled badge holders only
- Existing parking bays 1 hour waiting Mon-Sat (except Wed) 8am-7pm

This map is reproduced from Ordnance Survey material with the permission of Ordnance Survey on behalf of the Controller of Her Majesty's Stationery Office © Crown copyright. Unauthorised reproduction infringes Crown copyright and may lead to prosecution or civil proceedings. New Forest District Council licence no. 100026220 2010




Town Hall  
Avenue Road  
Lymington  
Hampshire  
SO41 9ZG  
Tel 023 8028 5000  
Fax 023 8028 5943

SCHEME  
**HIGH STREET  
RINGWOOD**

TITLE  
**EXISTING ARRANGEMENT  
OF LOADING BAYS AND  
DISABLED PARKING BAYS**

DATE APRIL 2010	SCALE 1:500
DESIGNED	DRAWN CO
	CHECKED

DRAWING NUMBER  
**R765a**

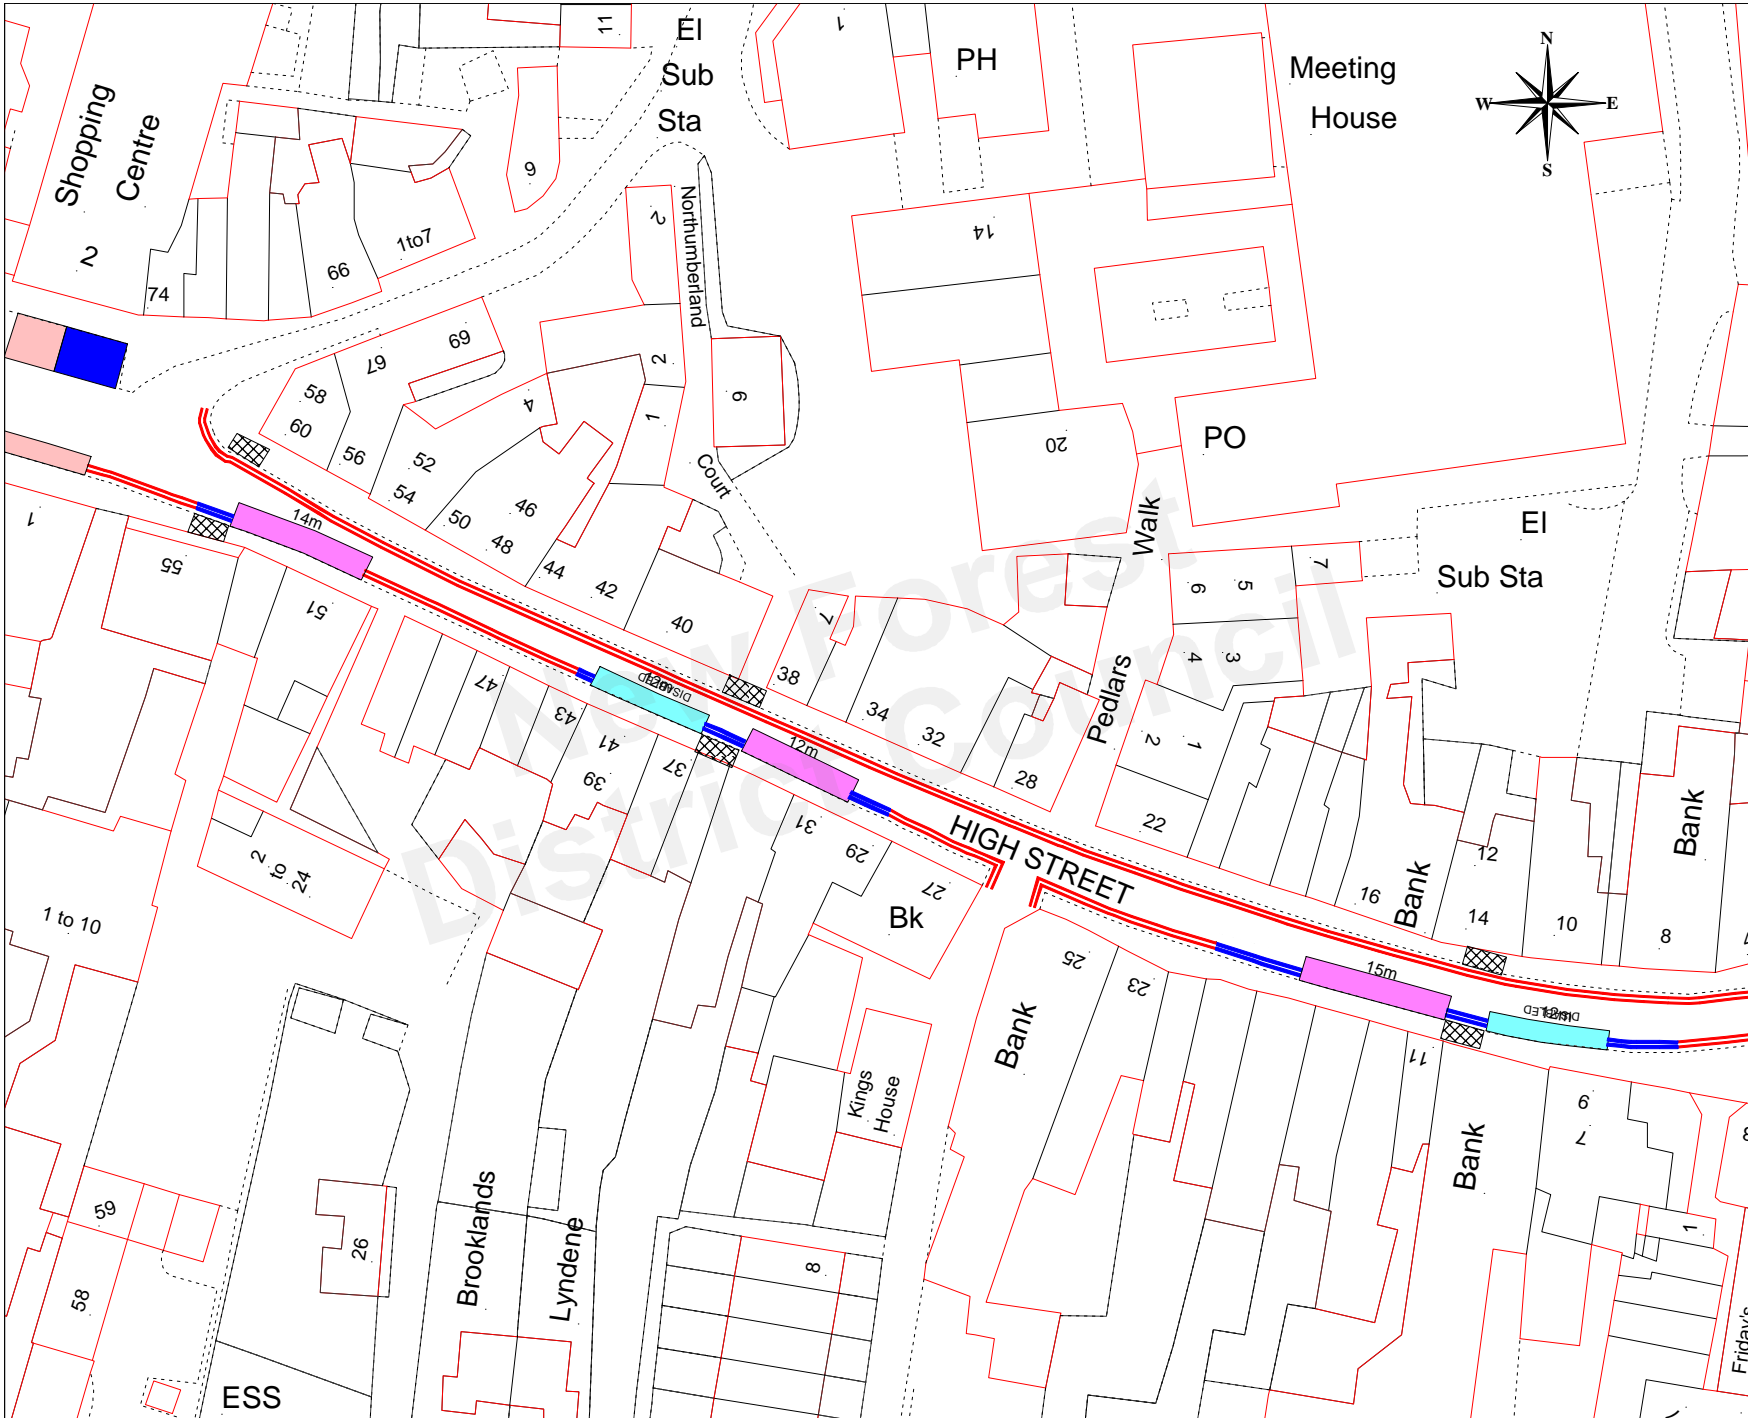

REVISIONS

- KEY**
- Amended disabled badge holders parking.
  - Amended 'Loading only' (Mon-Sat 8am-6pm)
  - Proposed 'no waiting or loading at any time'
  - Existing pedestrian dropped kerb
  - Existing no waiting or loading at any time
  - Existing parking bays for disabled badge holders only
  - Existing parking bays 1 hour waiting Mon-Sat (except Wed) 8am-7pm

This map is reproduced from Ordnance Survey material with the permission of Ordnance Survey on behalf of the Controller of Her Majesty's Stationery Office © Crown copyright. Unauthorised reproduction infringes Crown copyright and may lead to prosecution or civil proceedings. New Forest District Council licence no. 100026220 2010



**New Forest**  
DISTRICT COUNCIL

Town Hall  
Avenue Road  
Lymington  
Hampshire  
SO41 9ZG  
Tel 023 8028 5000  
Fax 023 8028 5943

SCHEME  
**HIGH STREET RINGWOOD**

TITLE  
**PROPOSED CHANGES TO LOADING BAYS AND DISABLED PARKING BAYS**


DATE **APRIL 2010** SCALE **1:500**

DESIGNED DRAWN CHECKED

DRAWING NUMBER  
**R765b**



REVISIONS

- KEY**
-  Proposed 'No waiting at any time'
  -  Existing 'No waiting at any time' to be no restriction.
  -  Existing 'No waiting at any time'
  -  Existing 'No stopping on school entrance markings.'
  -  Existing 'Limited waiting Mon - Sat 8am - 7pm except permit holders'.
  -  Existing 'Disabled badge holders only' parking bay..

This map is reproduced from Ordnance Survey material with the permission of Ordnance Survey on behalf of the Controller of Her Majesty's Stationary Office © Crown copyright. Unauthorised reproduction infringes Crown copyright and may lead to prosecution or civil proceedings. New Forest District Council licence no. 100026220 2010



**New Forest**  
DISTRICT COUNCIL

Town Hall  
Avenue Road  
Lymington  
Hampshire  
SO41 9ZG

Tel 023 8028 5000  
Fax 023 8028 5943

SCHEME

**PROPOSED WAITING RESTRICTIONS  
IN CONNECTION WITH PROPOSED  
BUILD OUTS AND CYCLEWAY LINK  
CROSSINGS**


TITLE

**HIGHTOWN ROAD AND  
CASTLEMAN WAY  
RINGWOOD**

DATE	APRIL 2010	SCALE	1:750
DESIGNED		DRAWN	CO
		CHECKED	

DRAWING NUMBER

**R762**

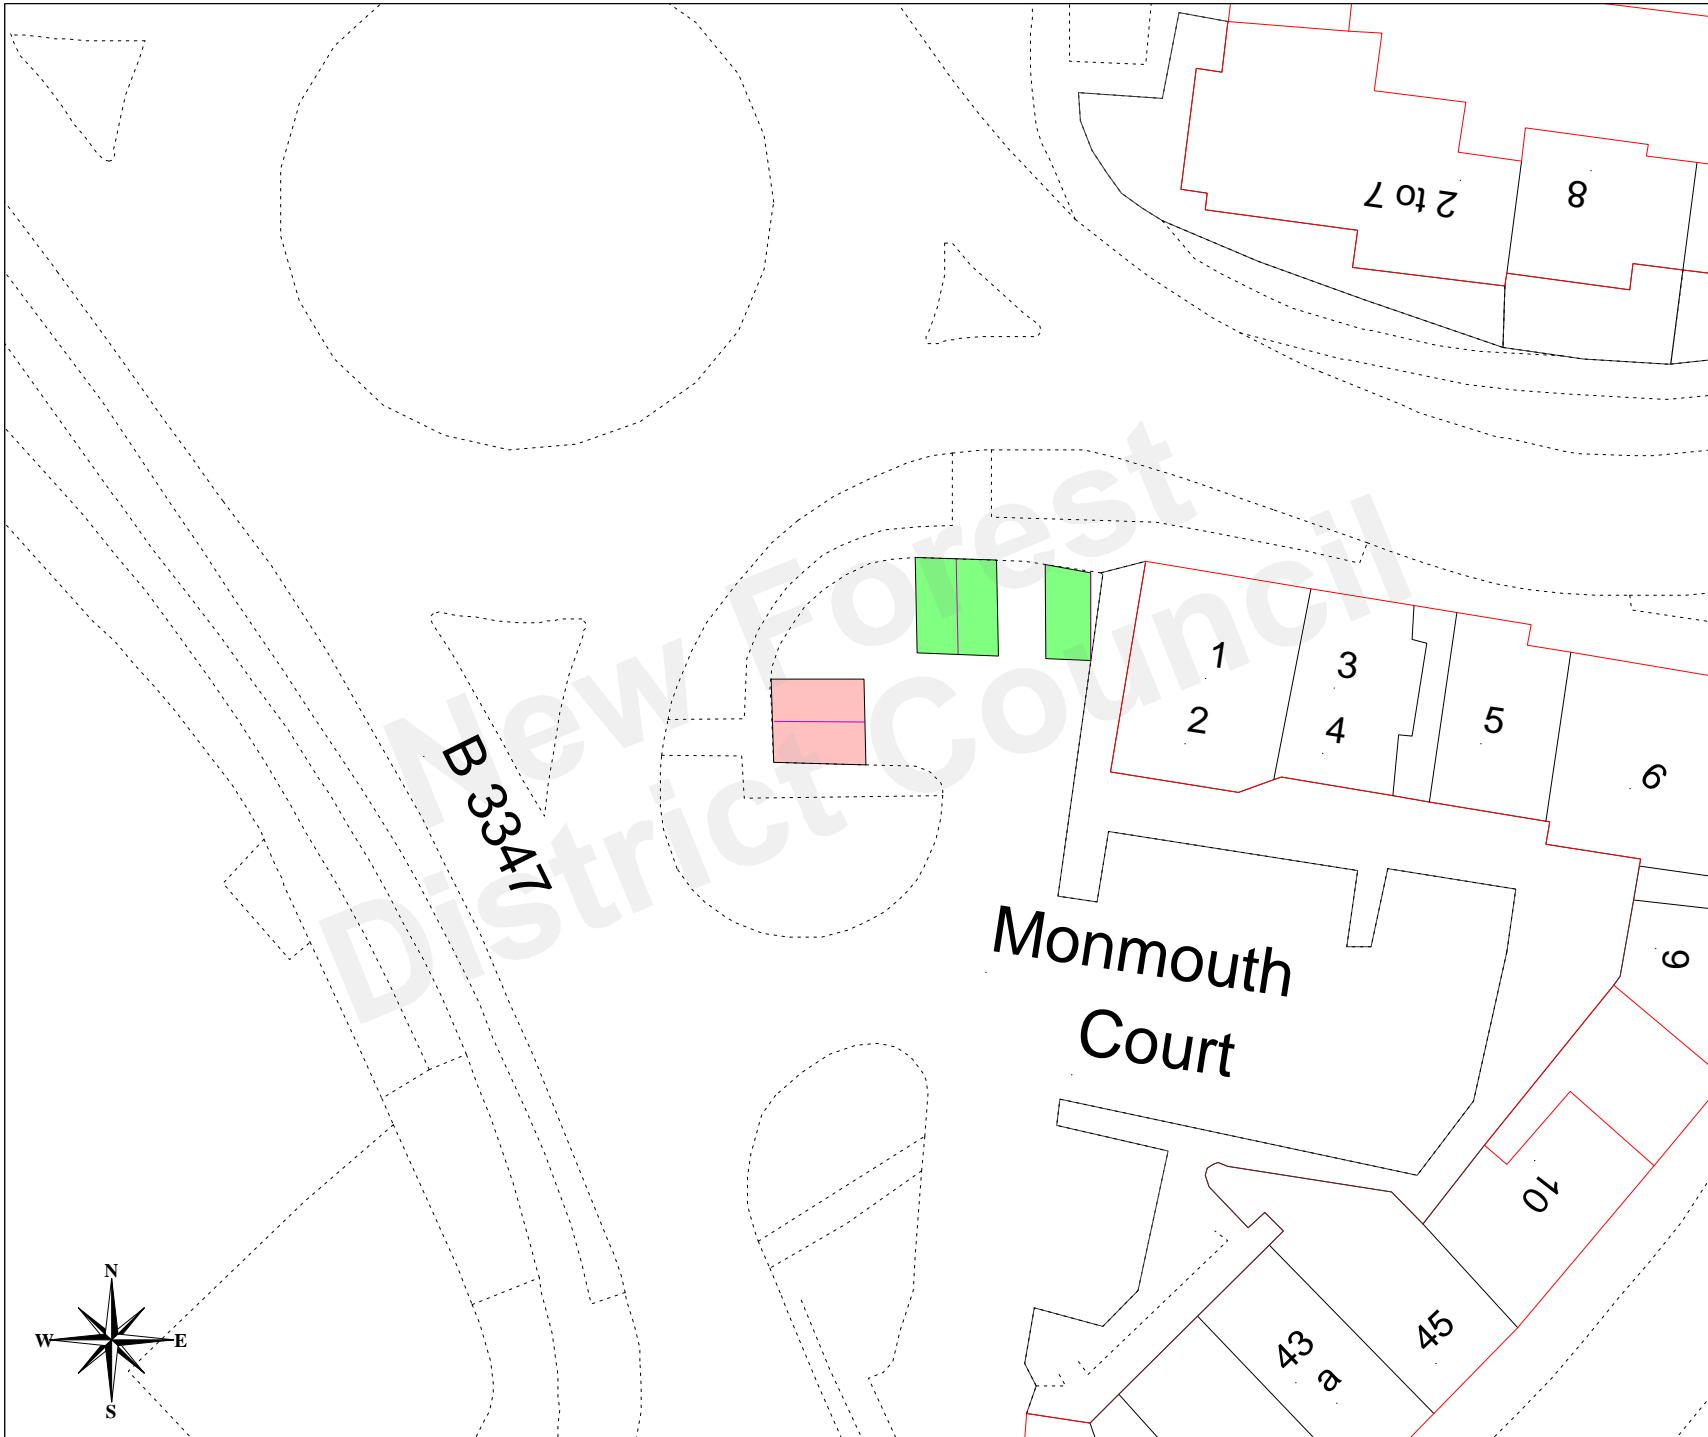

REVISIONS

KEY



PROPOSED: LAYOUT OF PARKING BAYS (LIMITED WAITING 1 HOUR MON-SAT 8AM - 7PM)



EXISTING PARKING BAYS LAYOUT UNCHANGED (LIMITED WAITING 1 HOUR MON-SAT 8AM - 7PM)

© Crown copyright. All rights reserved New Forest District Council licence no. 100026220 2010



**New Forest**  
DISTRICT COUNCIL

Town Hall  
Avenue Road  
Lymington  
Hampshire  
SO41 9ZG

Tel 023 8028 5000  
Fax 023 8028 5943


SCHEME  
PROPOSED AMENDMENT TO PARKING PLACES TO ACCOMMODATE CYCLE ROUTE

TITLE  
**MONMOUTH COURT RINGWOOD**

DATE <b>JUNE 2010</b>	SCALE <b>NTS</b>
--------------------------	---------------------

DESIGNED	DRAWN <b>CO</b>	CHECKED
----------	--------------------	---------

DRAWING NO. <b>R777</b>
----------------------------

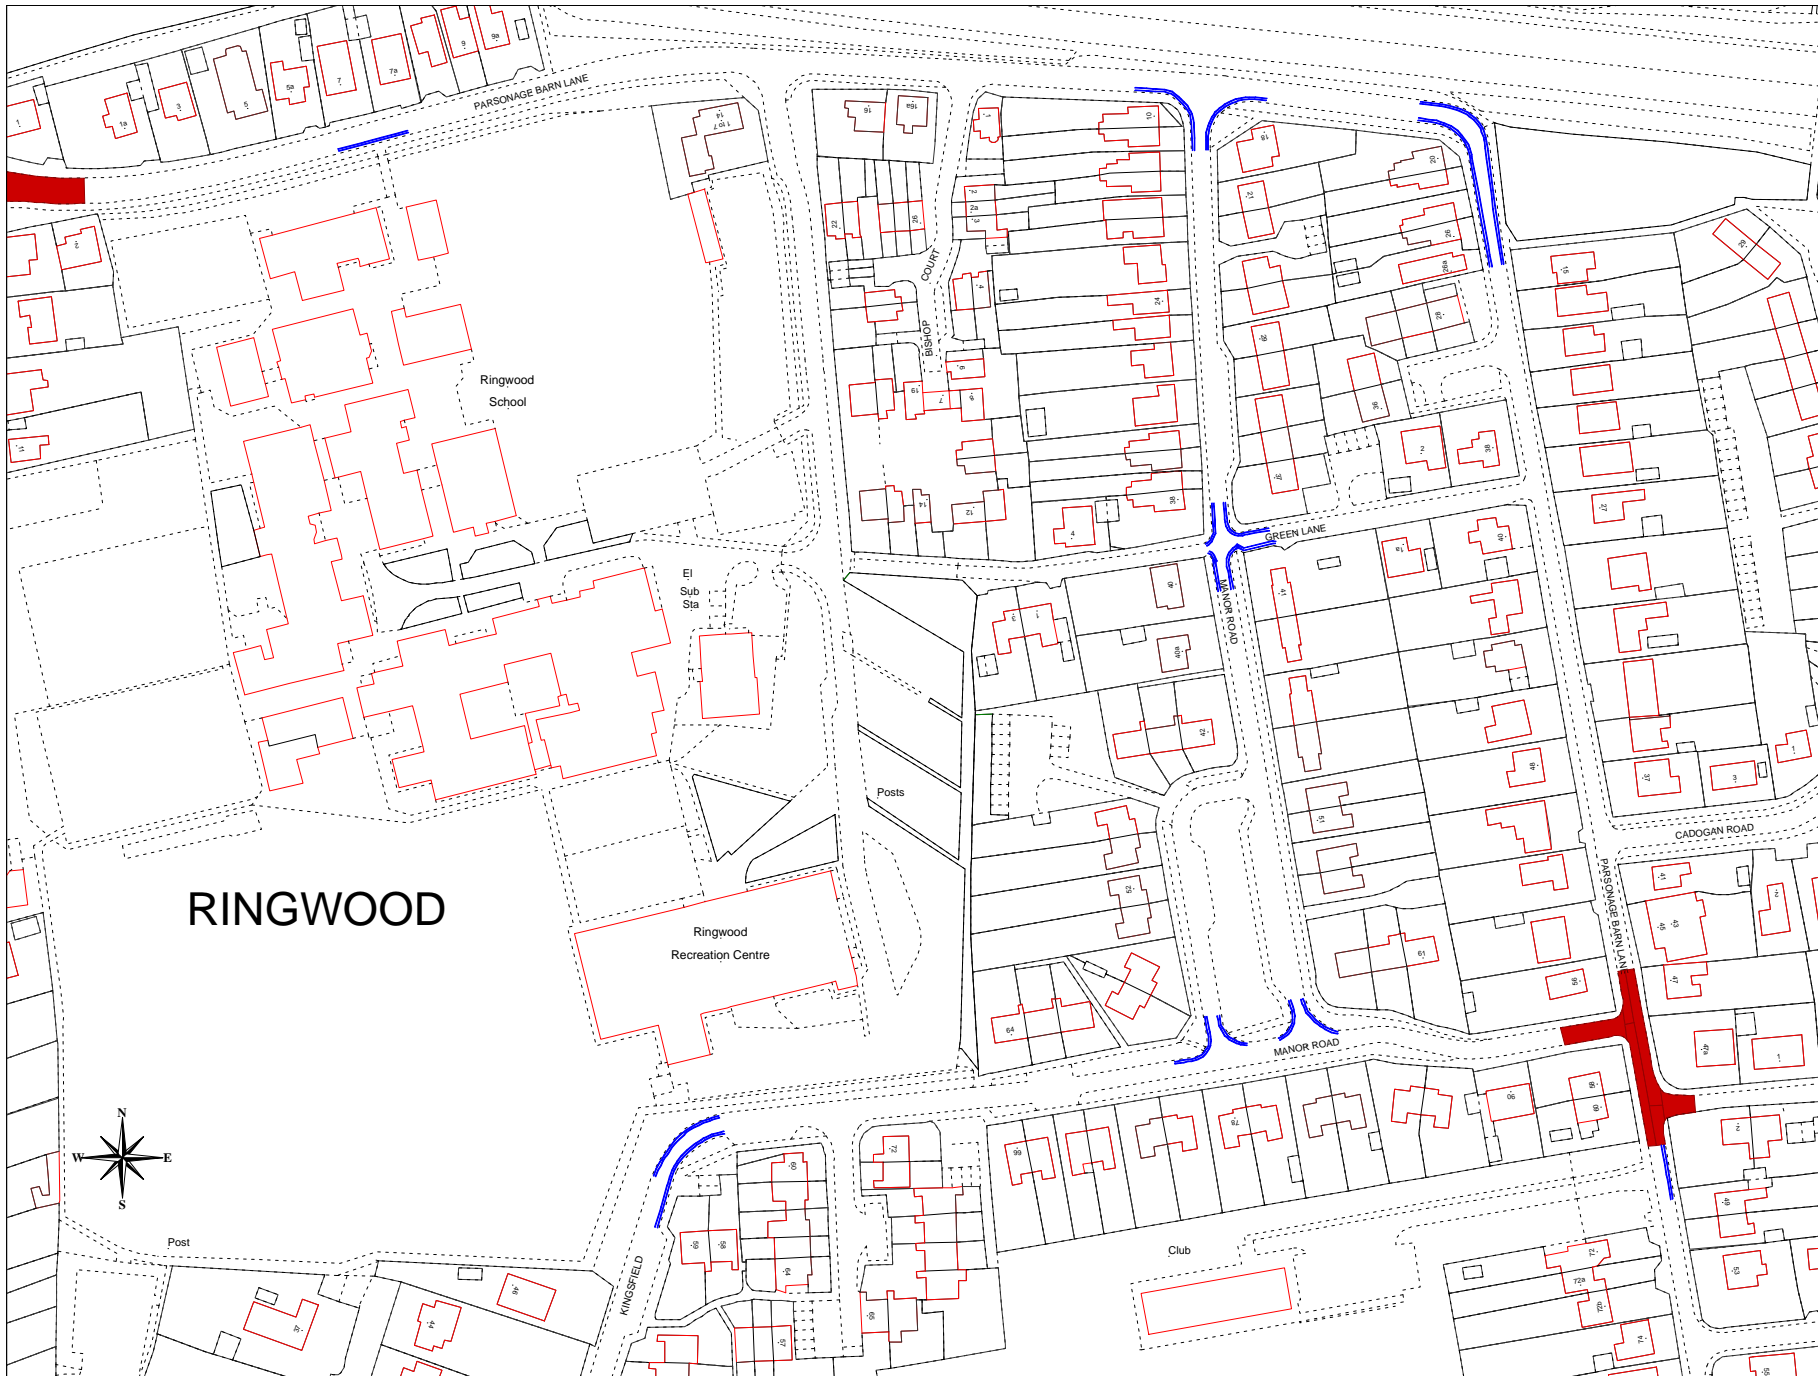

REVISIONS

**KEY**

- Proposed 'No waiting at any time'
- Existing 'No waiting at any time'

This map is reproduced from Ordnance Survey material with the permission of Ordnance Survey on behalf of the Controller of Her Majesty's Stationery Office © Crown copyright. Unauthorised reproduction infringes Crown copyright and may lead to prosecution or civil proceedings. New Forest District Council licence no. 100026220 2010

**New Forest DISTRICT COUNCIL**


Town Hall  
Avenue Road  
Lymington  
Hampshire  
SO41 9ZG

Tel 023 8028 5000  
Fax 023 8028 5943

SCHEME  
**PROPOSED WAITING RESTRICTIONS**

TITLE  
**RINGWOOD SCHOOL AREA**

DATE	APRIL 2010	SCALE	1:1000
DESIGNED		DRAWN	CO
DRAWING NUMBER		<b>R763</b>	

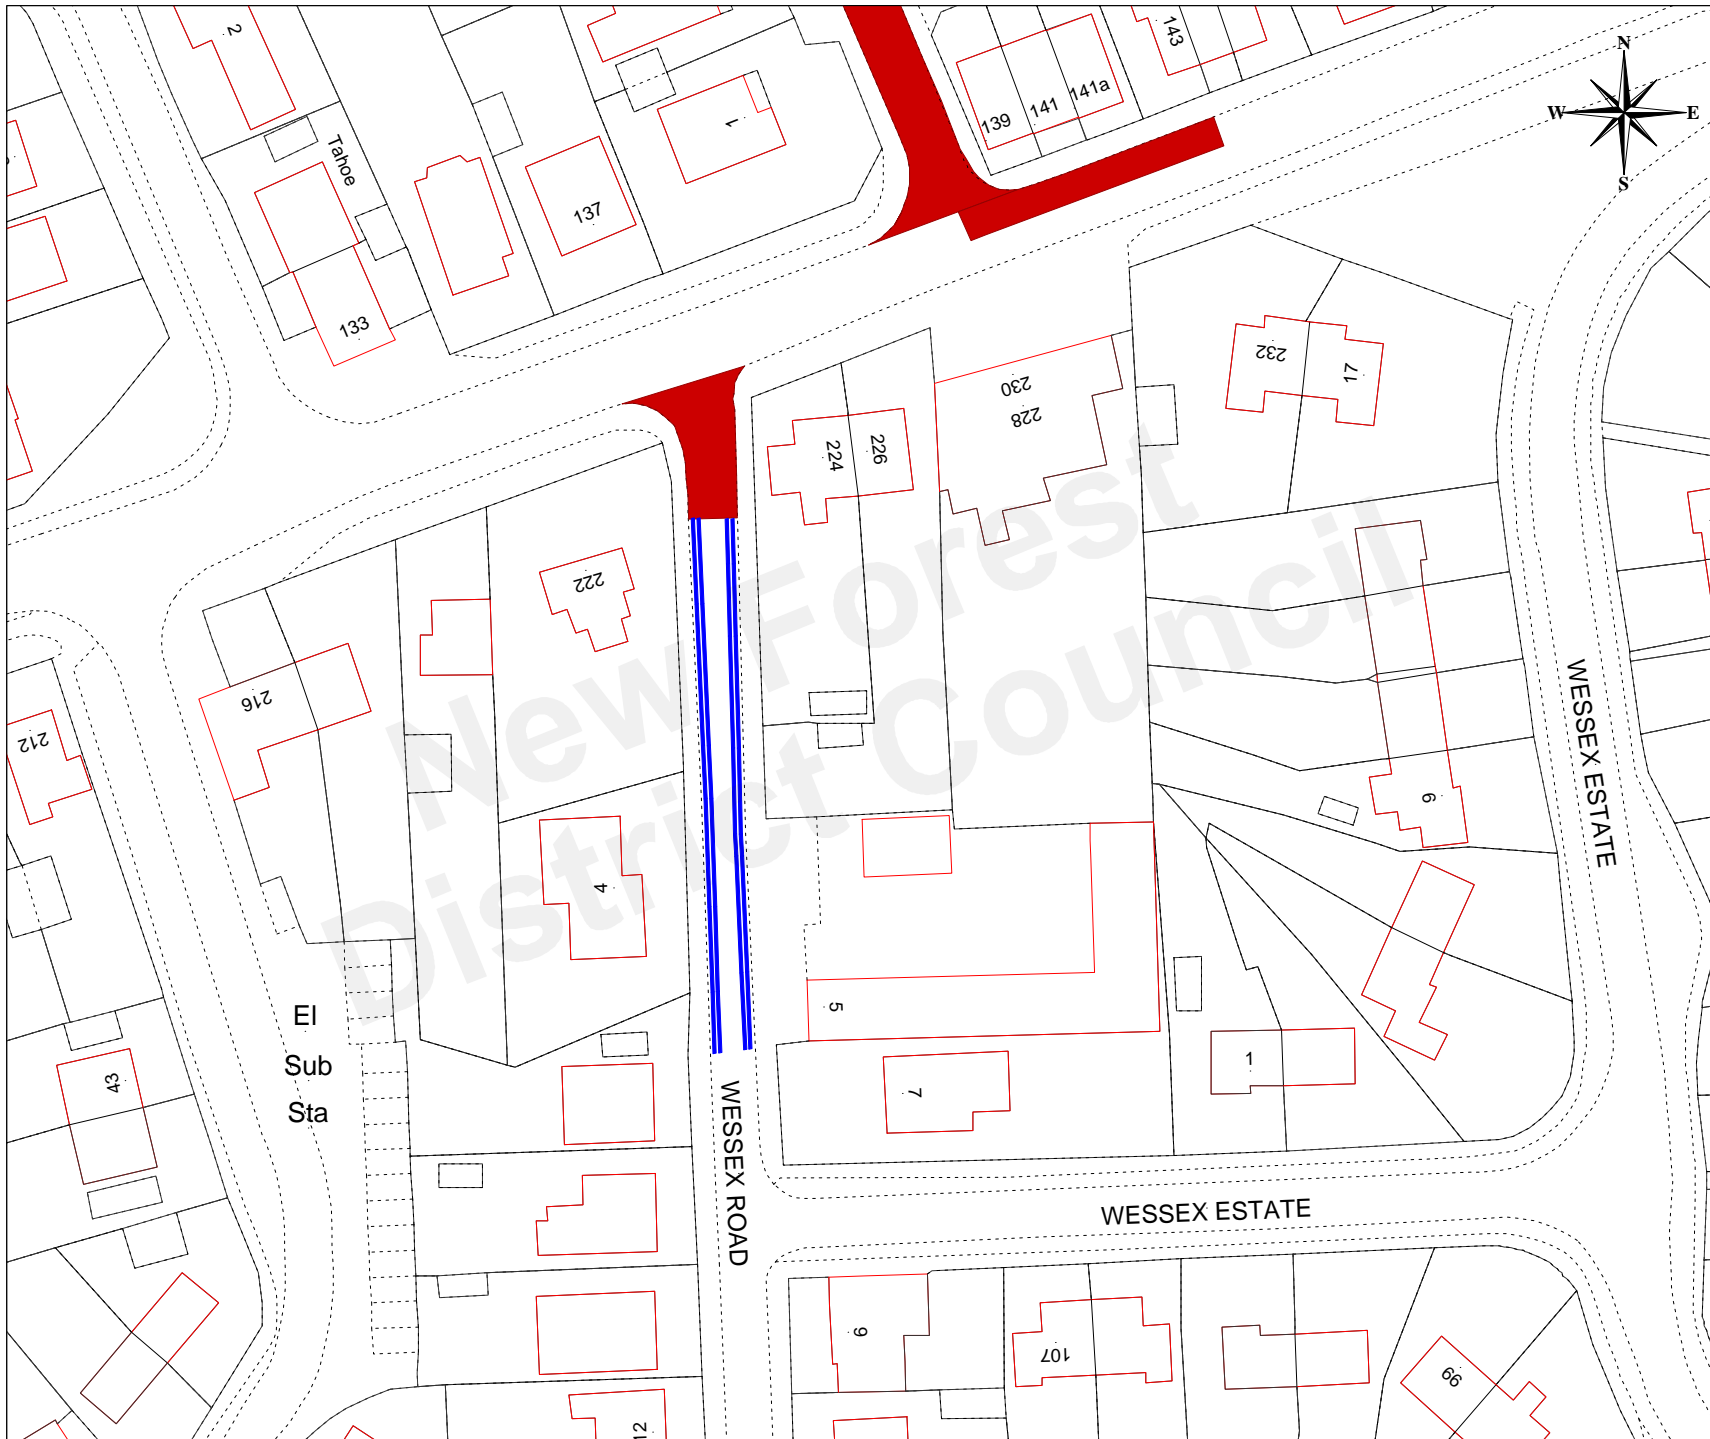

REVISIONS

**KEY**

 PROPOSED NO WAITING AT ANY TIME

 EXISTING NO WAITING AT ANY TIME

© Crown copyright. All rights reserved New Forest District Council licence no. 100026220 2010



Town Hall  
Avenue Road  
Lymington  
Hampshire  
SO41 9ZG

Tel 023 8028 5000  
Fax 023 8028 5943

SCHEME

**PROPOSED WAITING RESTRICTIONS**

TITLE  
**WESSEX ROAD RINGWOOD**

DATE  
**JUNE 2010**


SCALE  
**NTS**

DESIGNED

DRAWN  
**CO**

CHECKED

DRAWING NO.  
**R778**

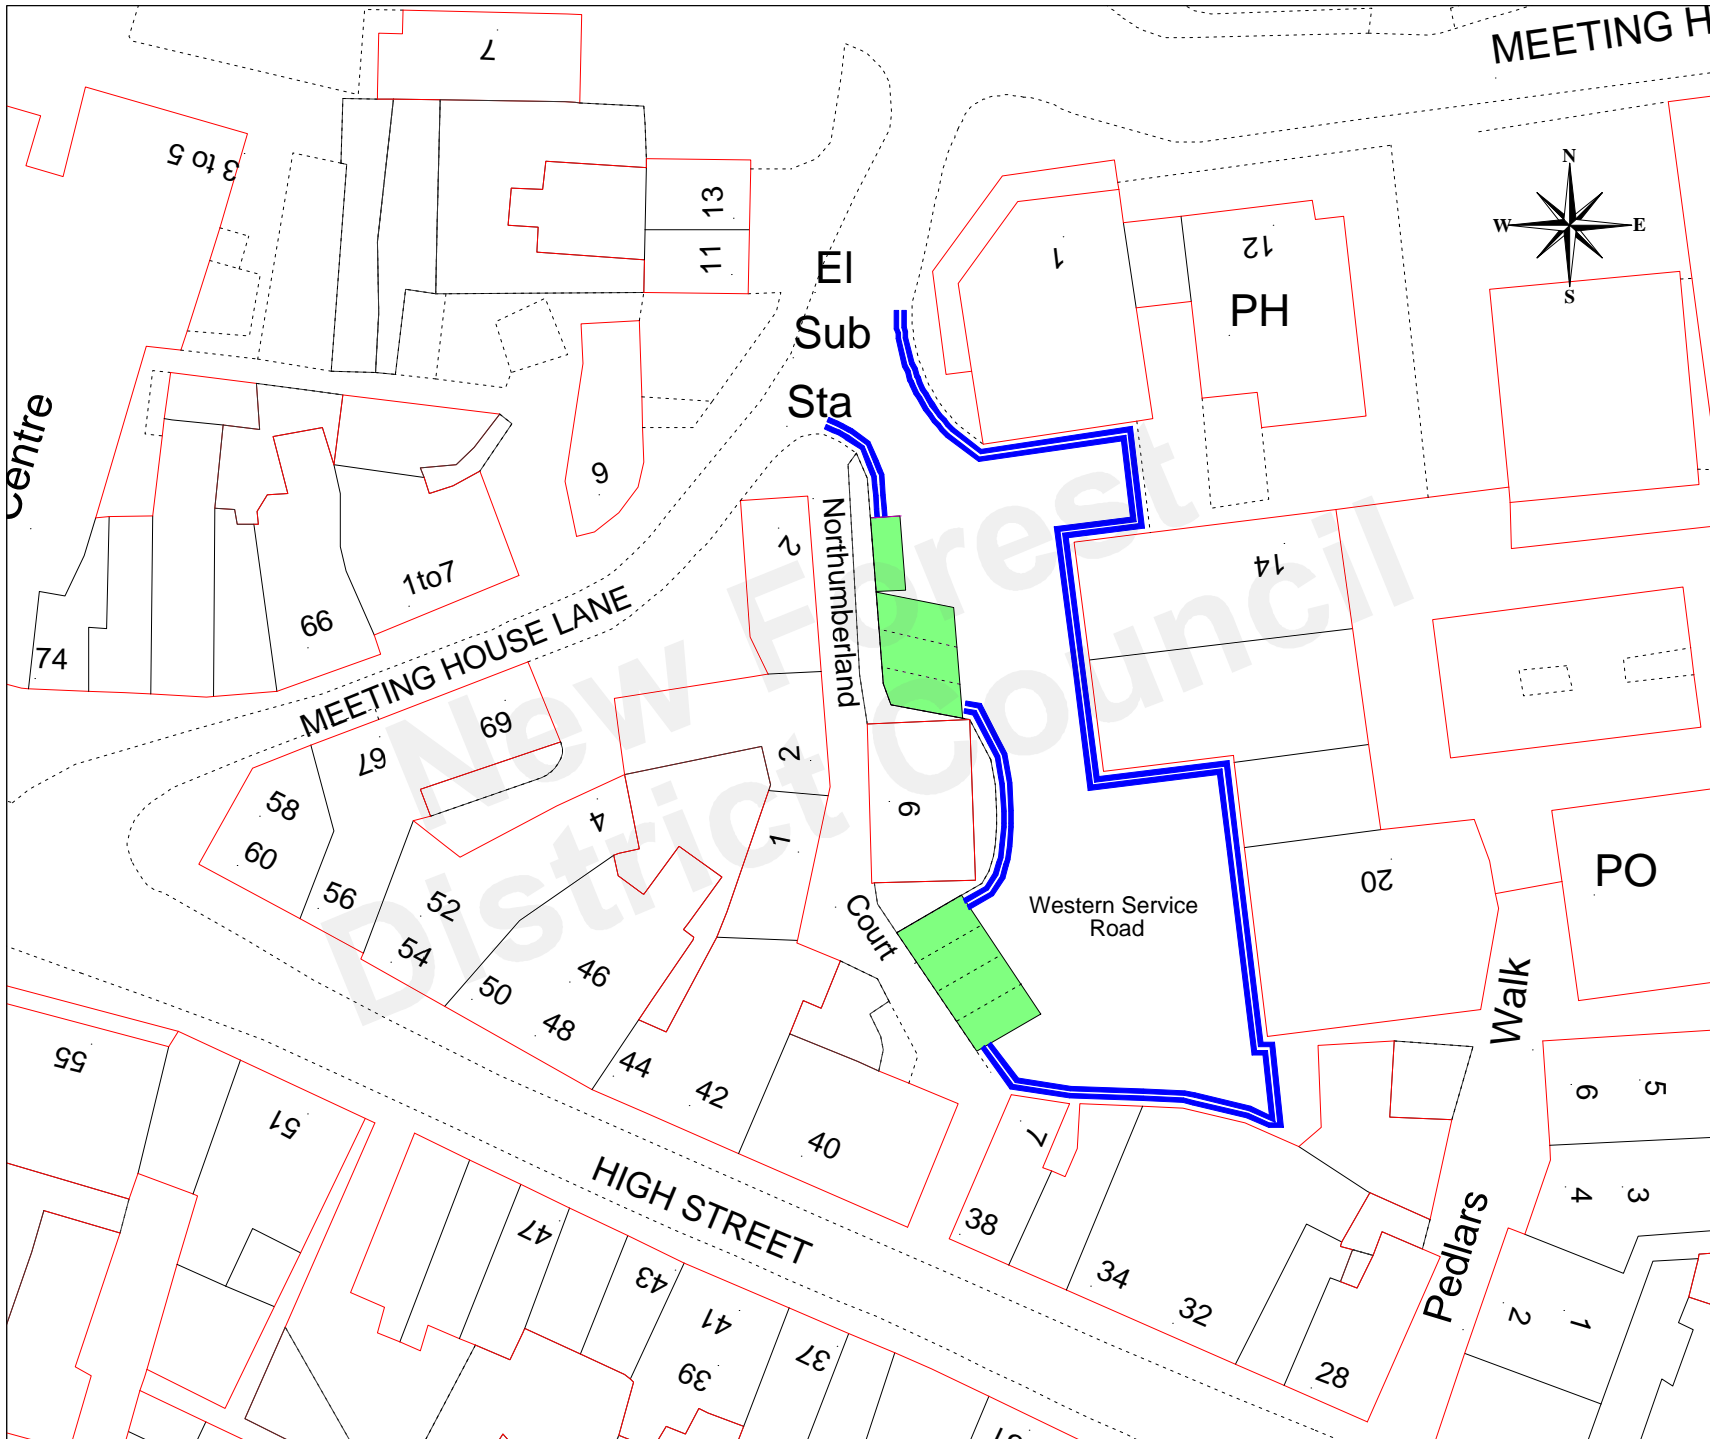

MEETING HO

REVISIONS


KEY



PROPOSED:  
LIMITED WAITING 1 HOUR  
MON-SAT 8AM - 6PM  
(SUGGESTED LAYOUT  
OF PARKING BAYS)



EXISTING:  
'NO WAITING AT ANY TIME'

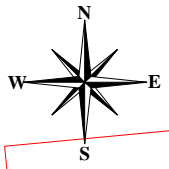

© Crown copyright. All rights reserved New Forest District Council licence no. 100026220 2010



**New Forest**  
DISTRICT COUNCIL

Town Hall  
Avenue Road  
Lymington  
Hampshire  
SO41 9ZG

Tel 023 8028 5000  
Fax 023 8028 5943

SCHEME  
PROPOSED PARKING  
PLACES

TITLE  
WESTERN SERVICE ROAD  
(Off Meeting House Lane)  
RINGWOOD

DATE  
**JUNE 2010**

SCALE  
**1:500**

DESIGNED	DRAWN CO	CHECKED
----------	-------------	---------

DRAWING NO. **R776**